

1 First Floor Plan
 Scale: 3/16" = 1'-0"

9 Hamilton Avenue Norwalk, LLC
 1030 Hollins Street
 Baltimore, MD. 21223

Scale:
 3/16" = 1'-0"

Date:
 4/20/18


Designed By:

Drawn By:
 A&LK LOML

Sheet: Of:

1 3

First Floor Plan

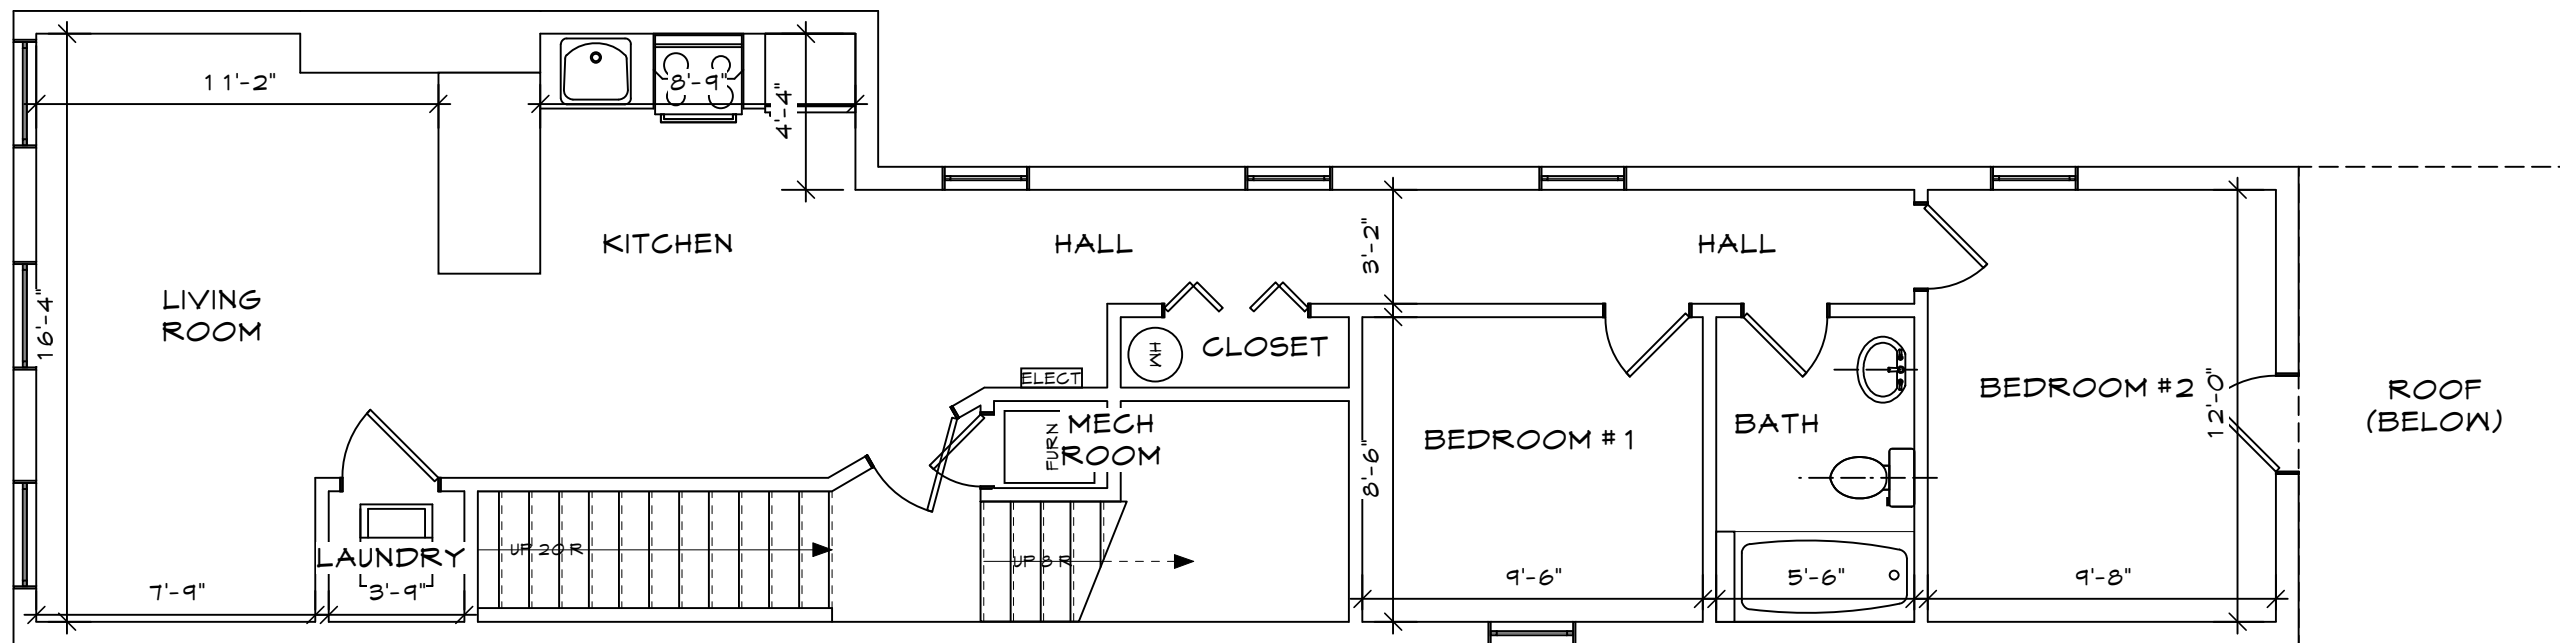

2 Second Floor Plan
 Scale: 3/16" = 1'-0"

9 Hamilton Avenue Norwalk, LLC
 1030 Hollins Street
 Baltimore, MD. 21223

Scale:
 3/16" = 1'-0"


Date:
 4/20/18

Designed By:

Drawn By:
 A&LK LOML

Sheet: Of:
 2 3

Second Floor Plan

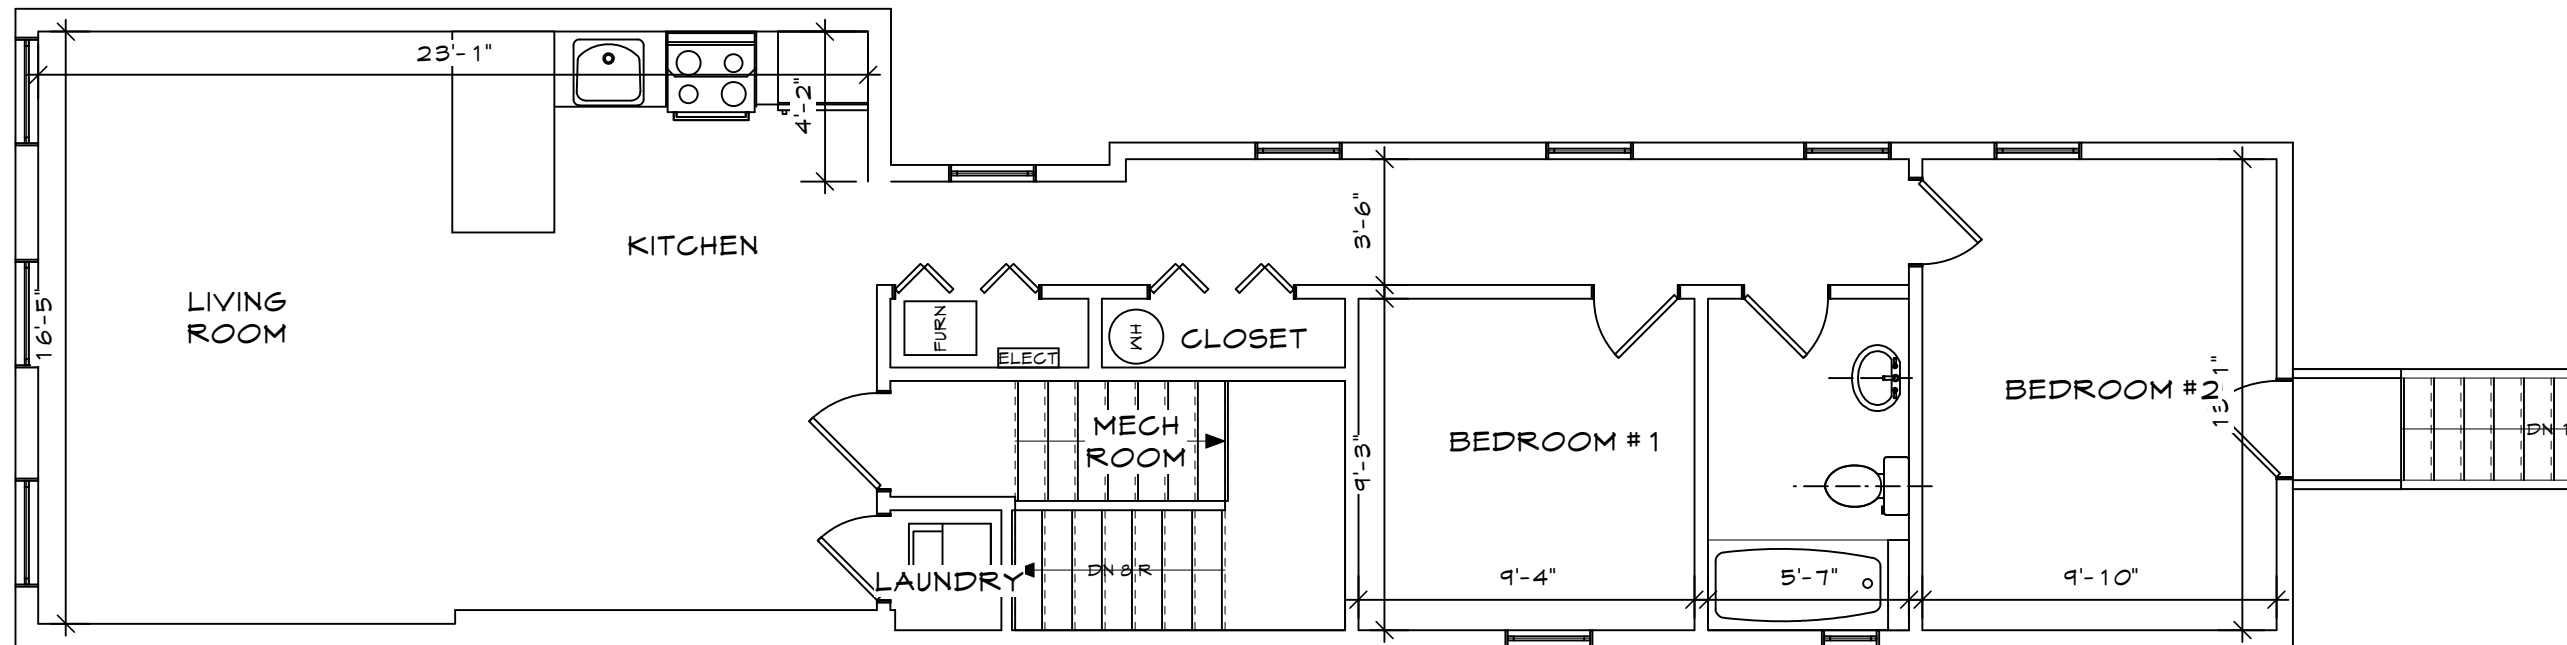

3 Third Floor Plan
 Scale: 3/16" = 1'-0"

Scale:
 3/16" = 1'-0"

Date:
 4/20/18

Designed By:

Drawn By:

Sheet: Of:

3 3

3

Third Floor Plan