



1 First Floor Plan
 Scale: 3/16" = 1'-0"

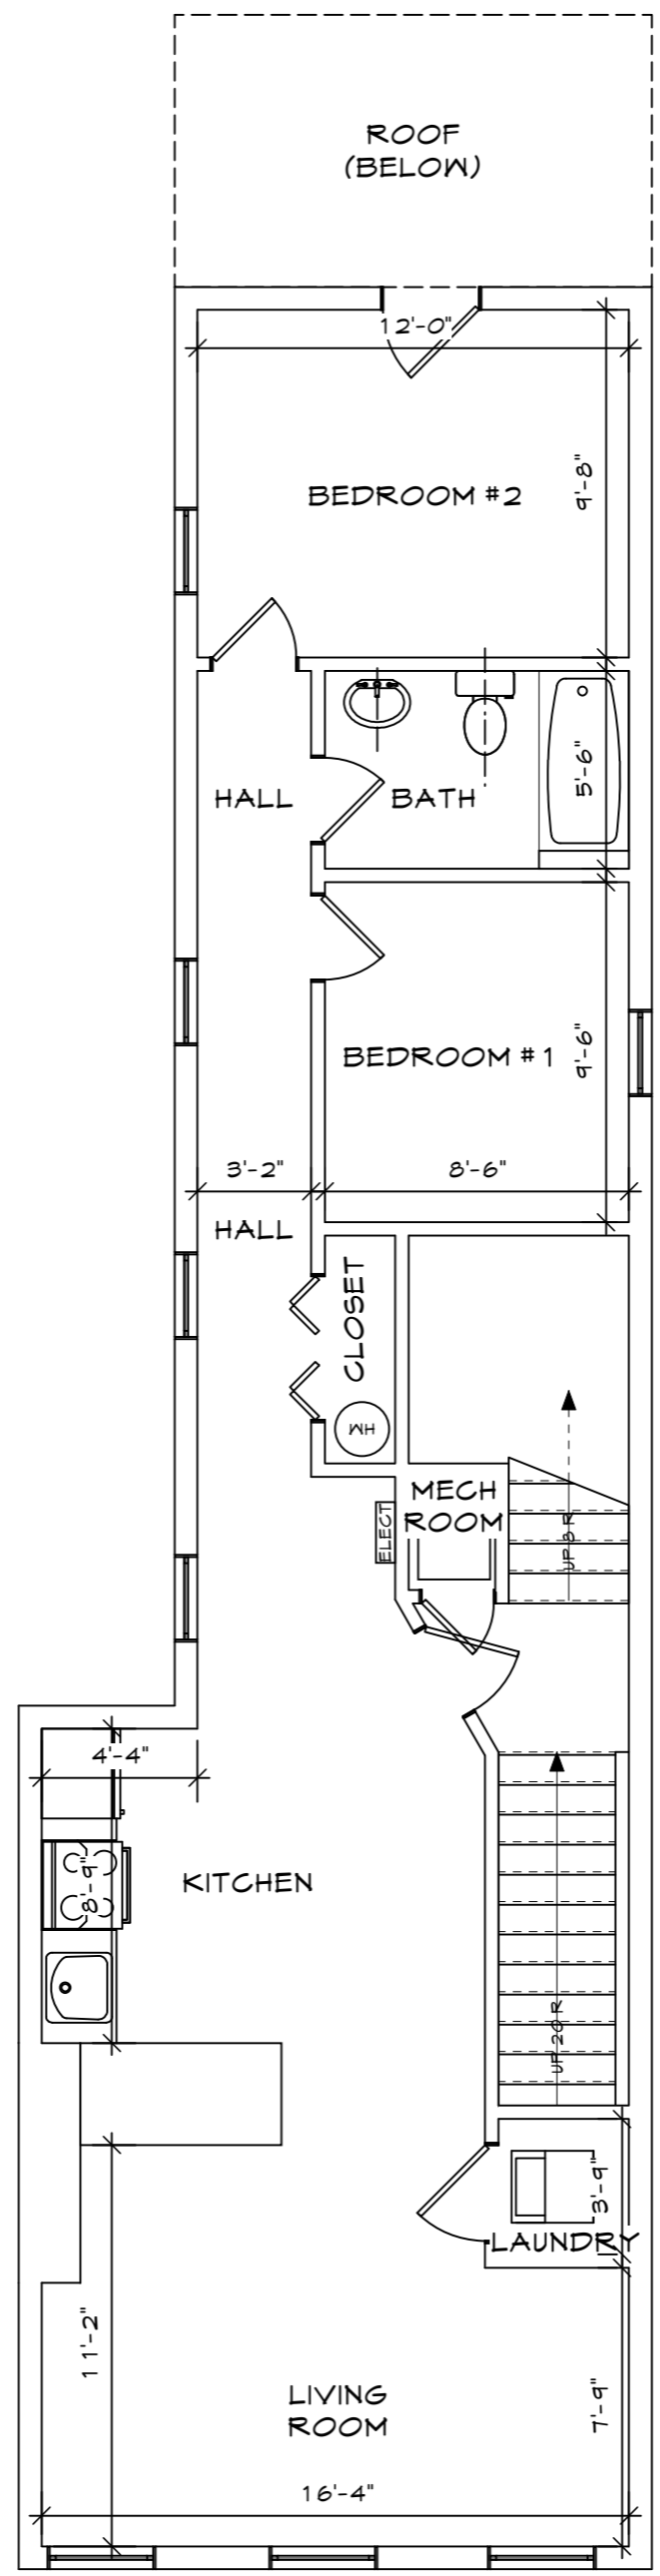

2 Second Floor Plan
 Scale: 3/16" = 1'-0"

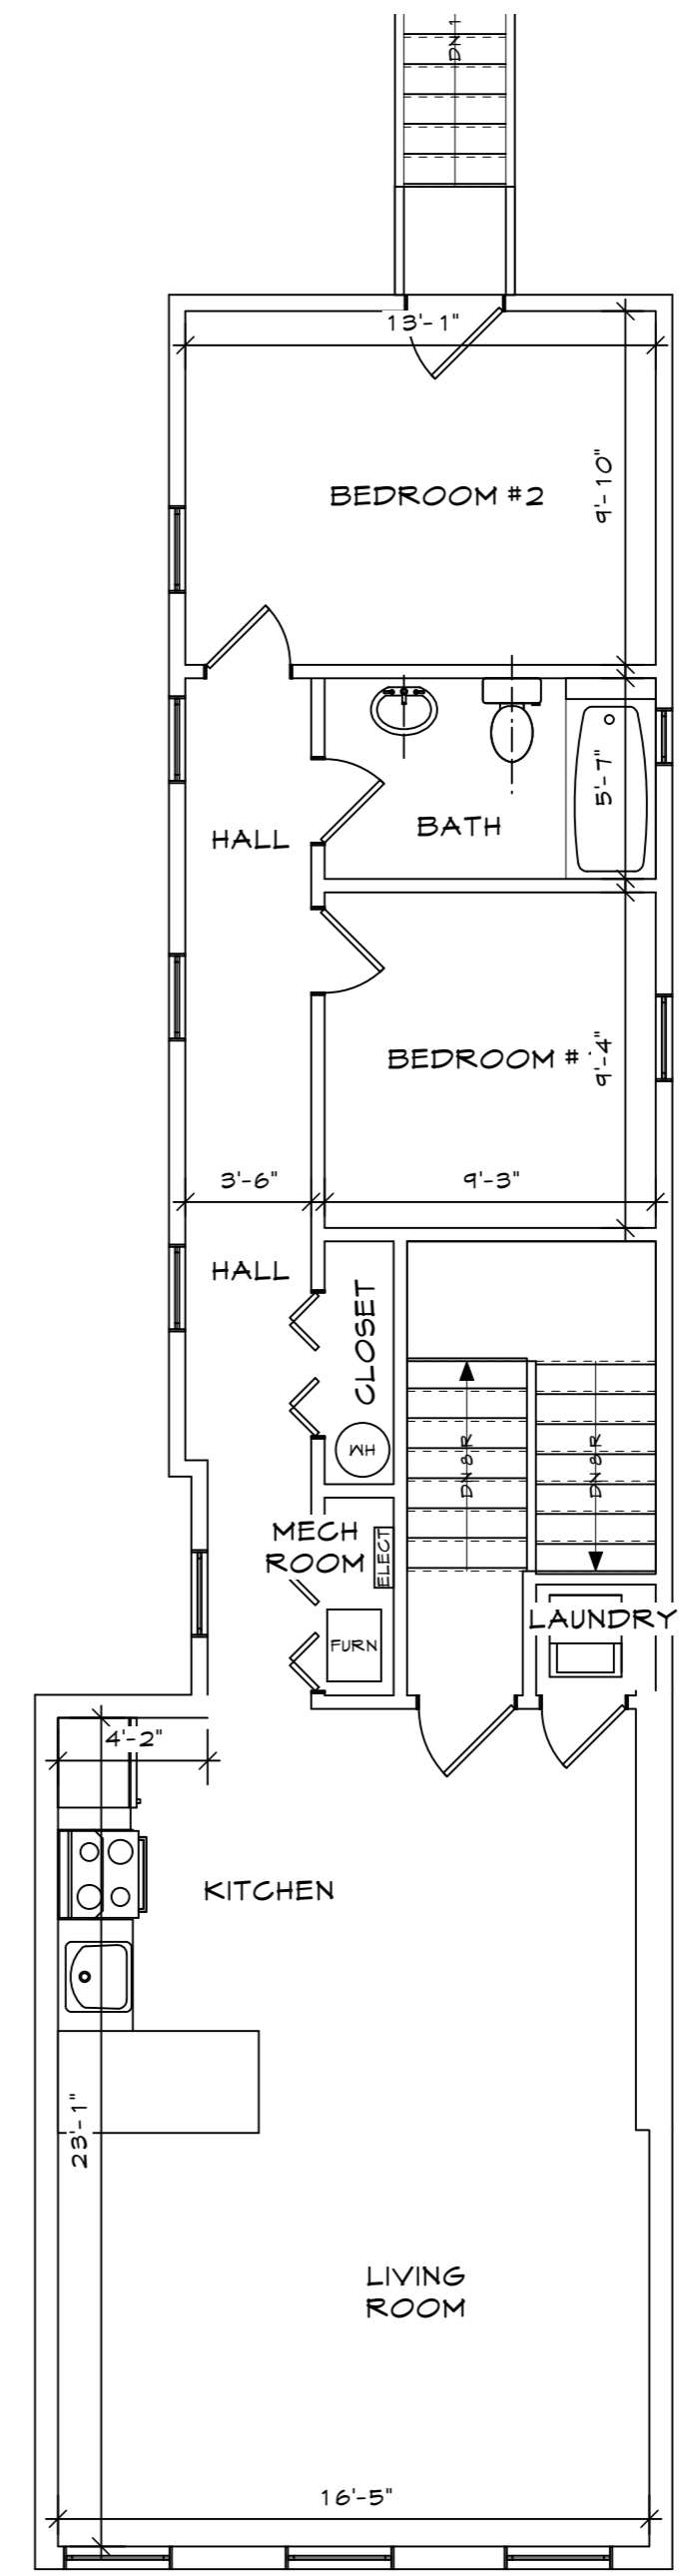

3 Third Floor Plan
 Scale: 3/16" = 1'-0"

9 Hamilton Avenue Norwalk, LLC
1030 Hollins Street
Baltimore, MD. 21223

Drawing Log	Date

Designed By:
 Drawn By: A4LK LOML
 Proj. Manager:

Scale: 3/16" = 1'-0"
 Date: 4/20/18

Sheet: **1** Of: **1**
1
 Floor Plans

THESE PLANS HAVE BEEN PREPARED FOR THE HOMEOWNER, SOLELY FOR ITS USE AND SHOULD NOT BE RELIED UPON BY ANY OTHER PARTIES.